

VISAT

Jordi Paulí Collado - ARQUITECTE
 Av. Jaume I, 28. 4art 1ª
 17001 GIRONA 972 412 836



**PROJECTE
 D'URBANITZACIÓ
 DEL MAS TOMASÍ**

FASE VI-b


**XARXA DE CLAVEGUERAM
 PERFILS LONGITUDINALS**

P-05.1 Juny 2017

plànol A1 escala 1:
 plànol A3 escala 1:



**Ajuntament
 de Pals**

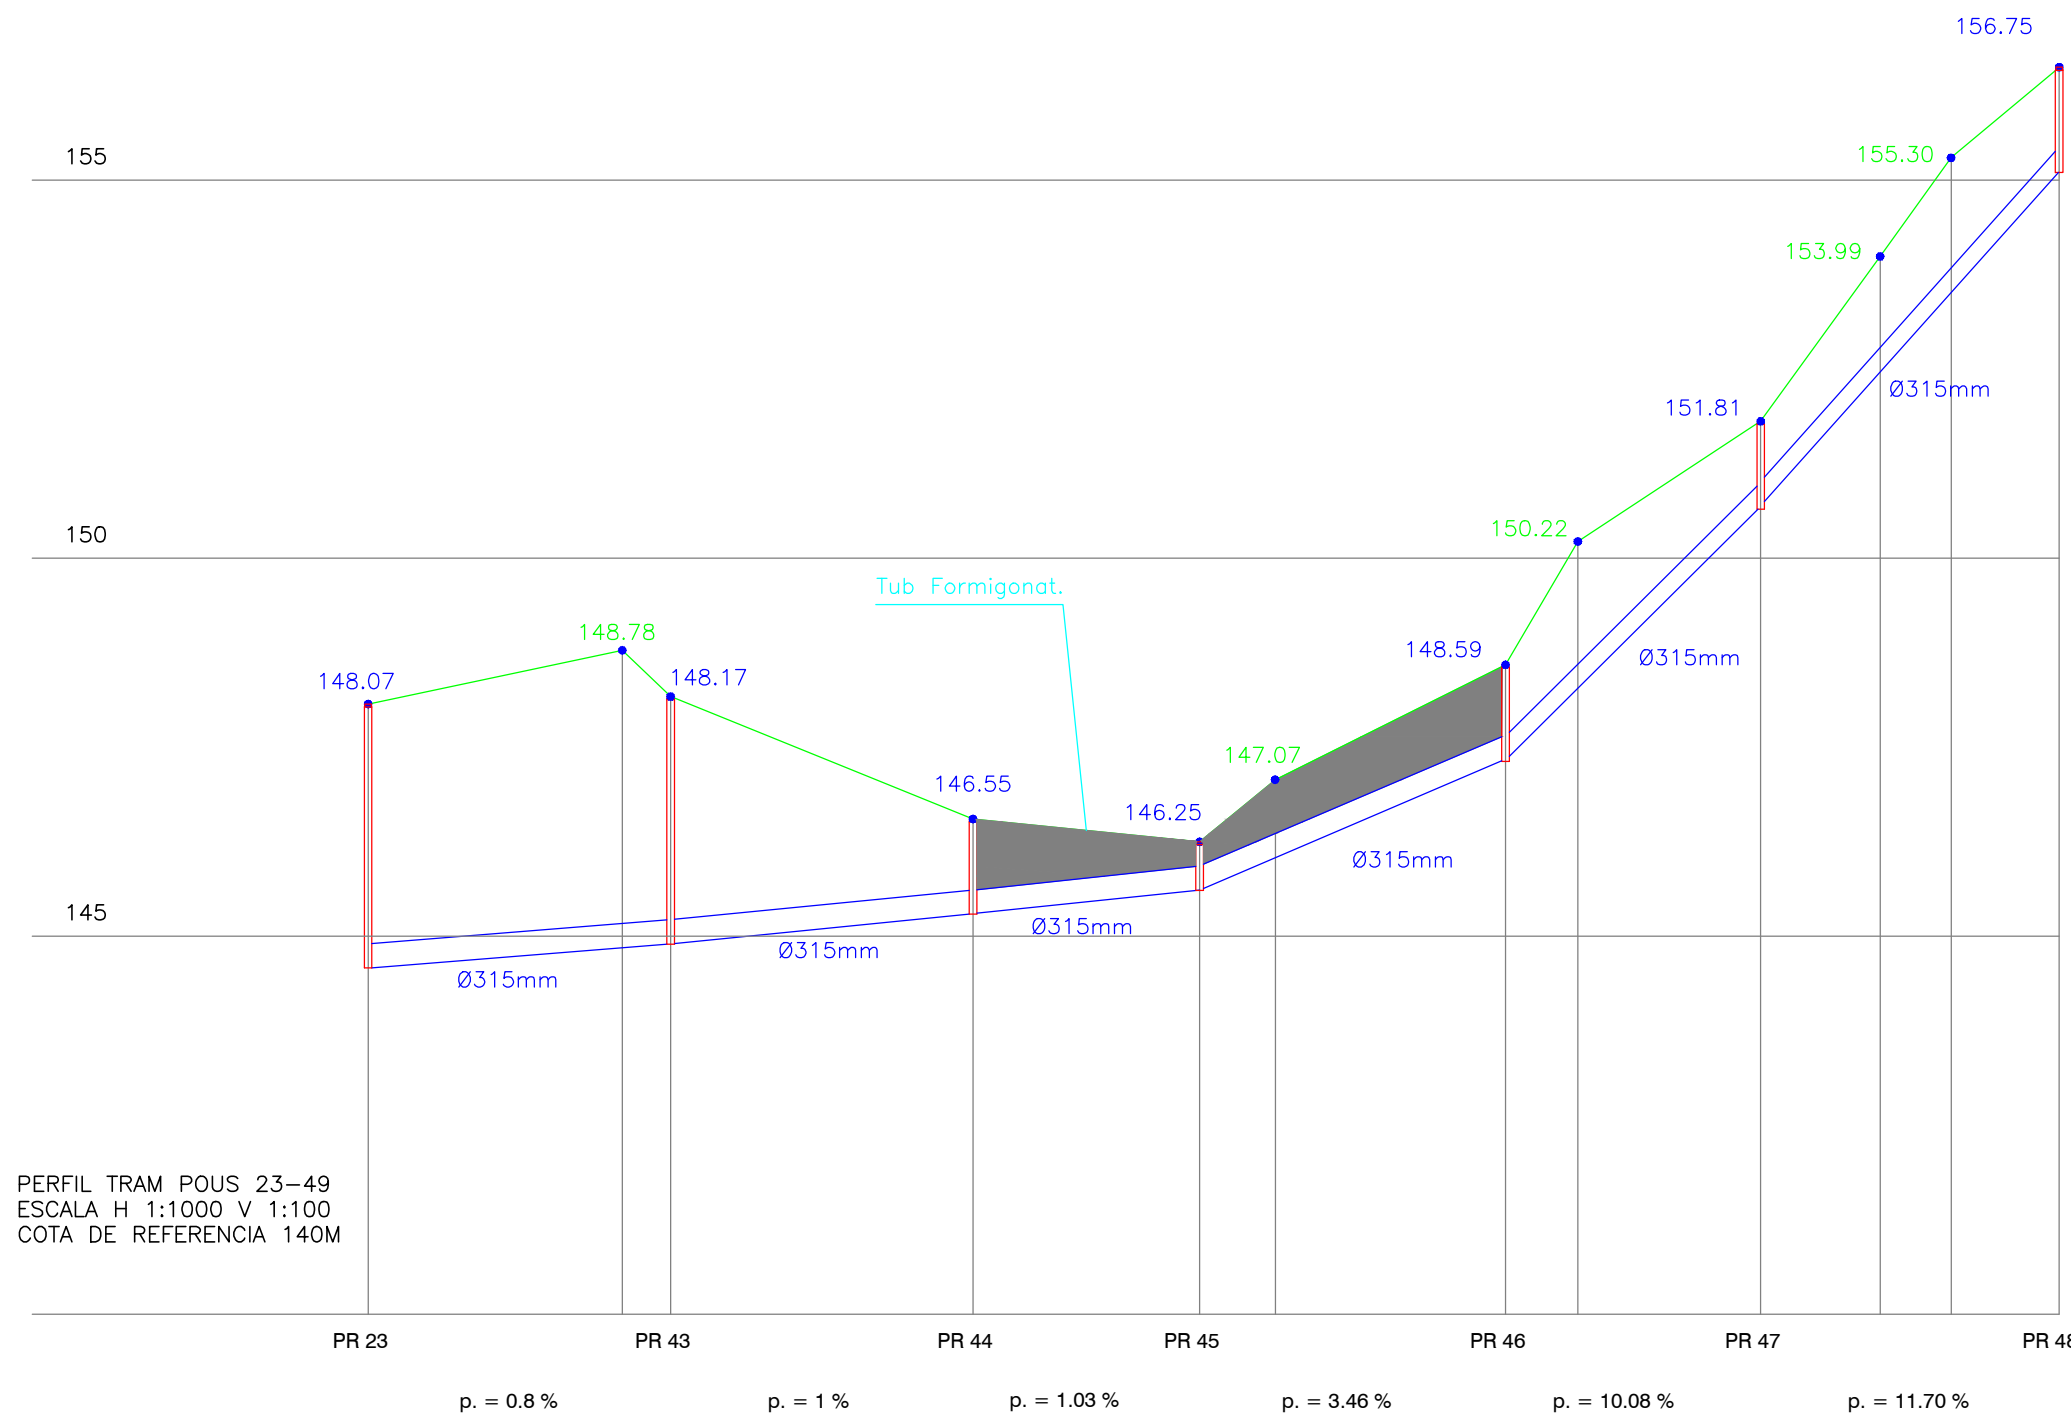

PERFIL TRAM POUS 23-49
 ESCALA H 1:1000 V 1:100
 COTA DE REFERENCIA 140M

TERRENY	148.07	148.78 148.17	146.55 146.52	146.25 147.07	148.59 150.22	151.81 153.99 155.30	156.47
RASANT	144.58	144.90	145.30	145.61	147.34	150.68	155.37
PARCIAL	0.00	40.00	40.00	30.00	40.00	33.12	40.00
A L'ORIGEN	0.00	40.00	80.00	110.00	150.00	183.12	223.12
DESMUNT	3.49	3.27	1.25	0.64	1.25	1.13	1.39